




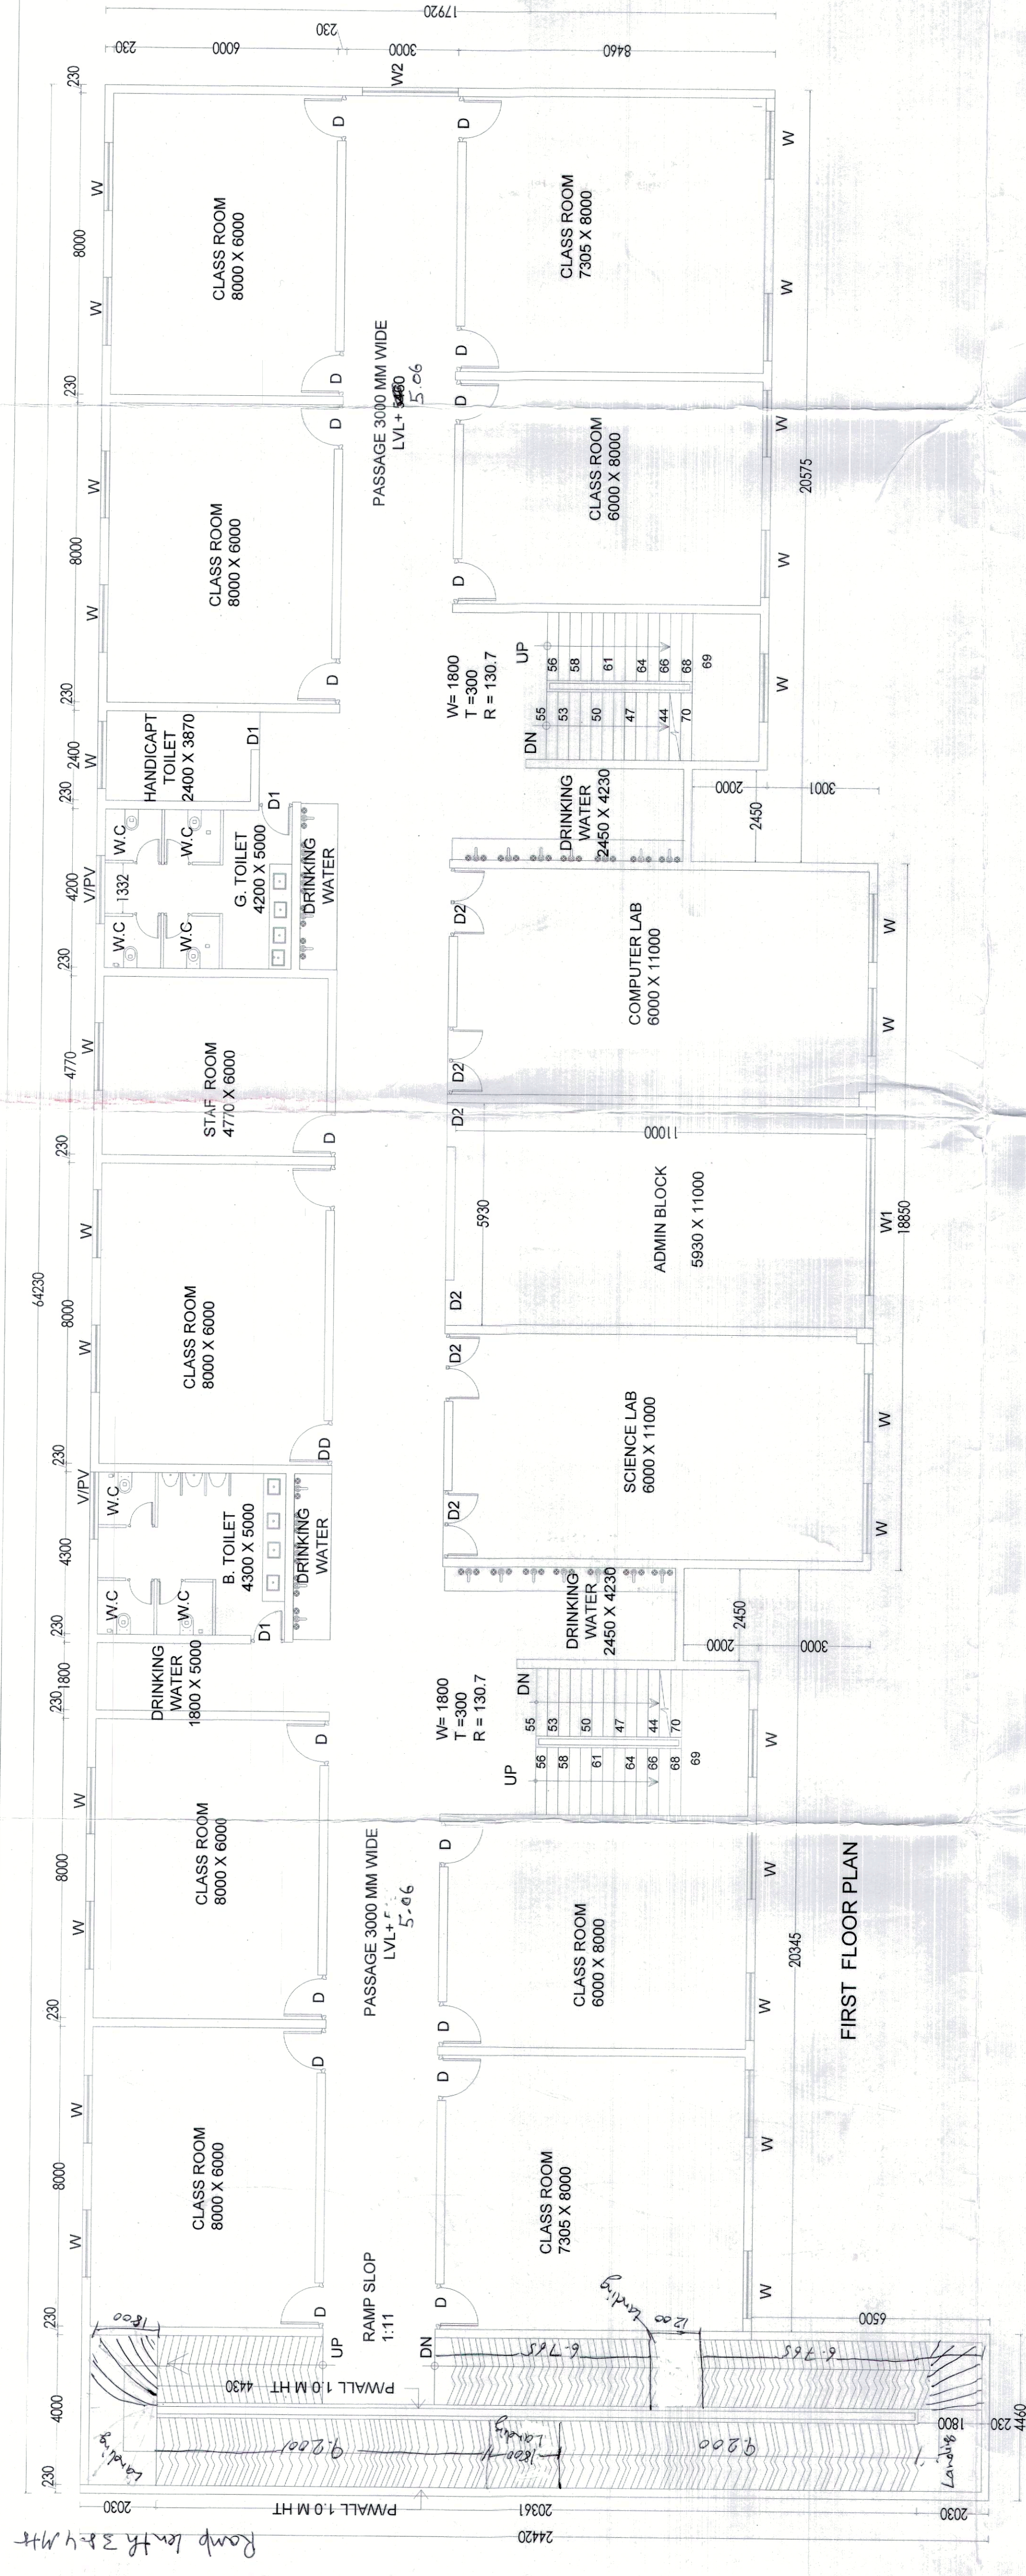


FIRST FLOOR PLAN

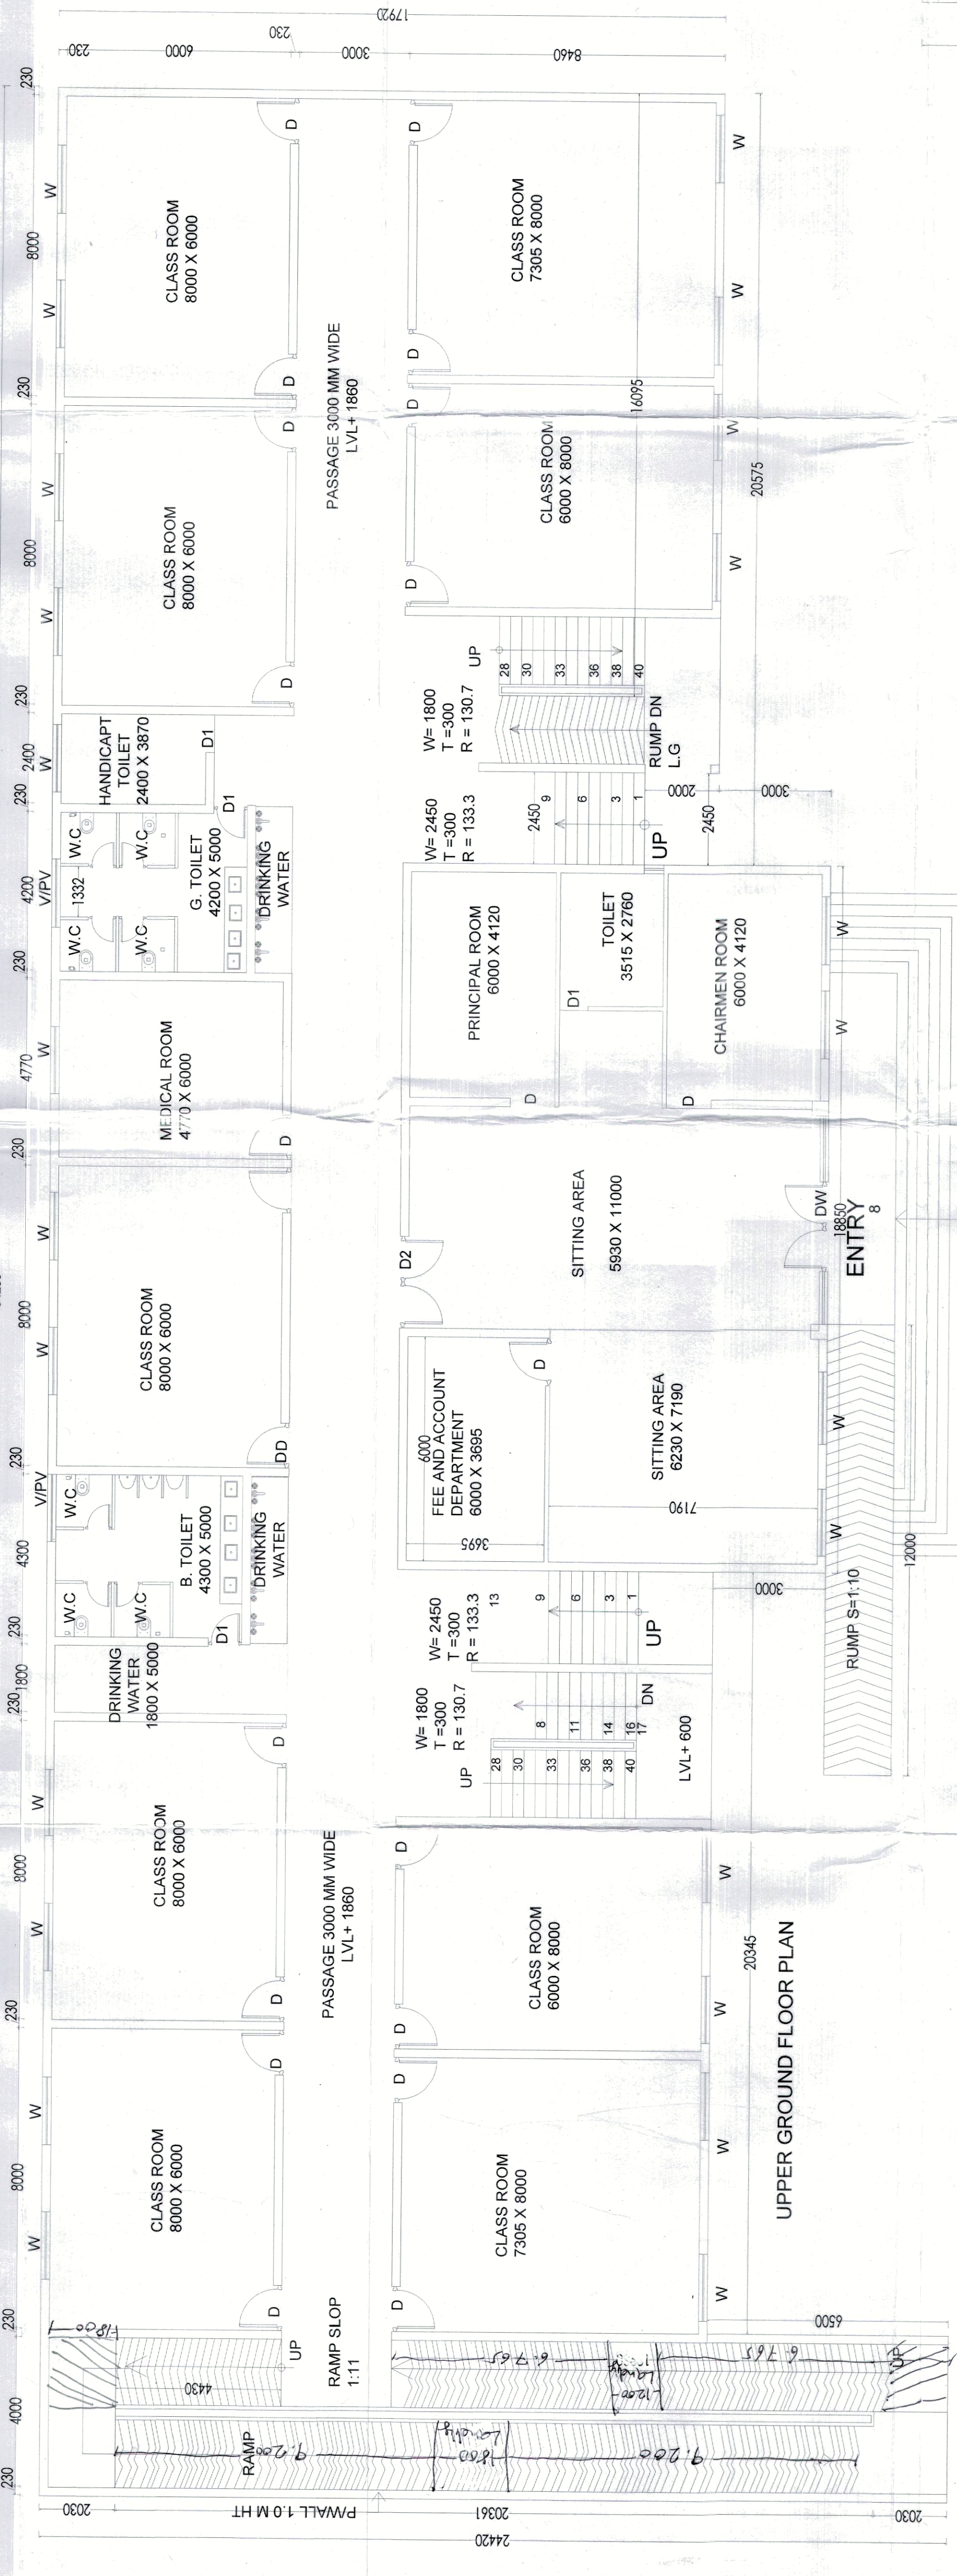


UPPER GROUND FLOOR PLAN

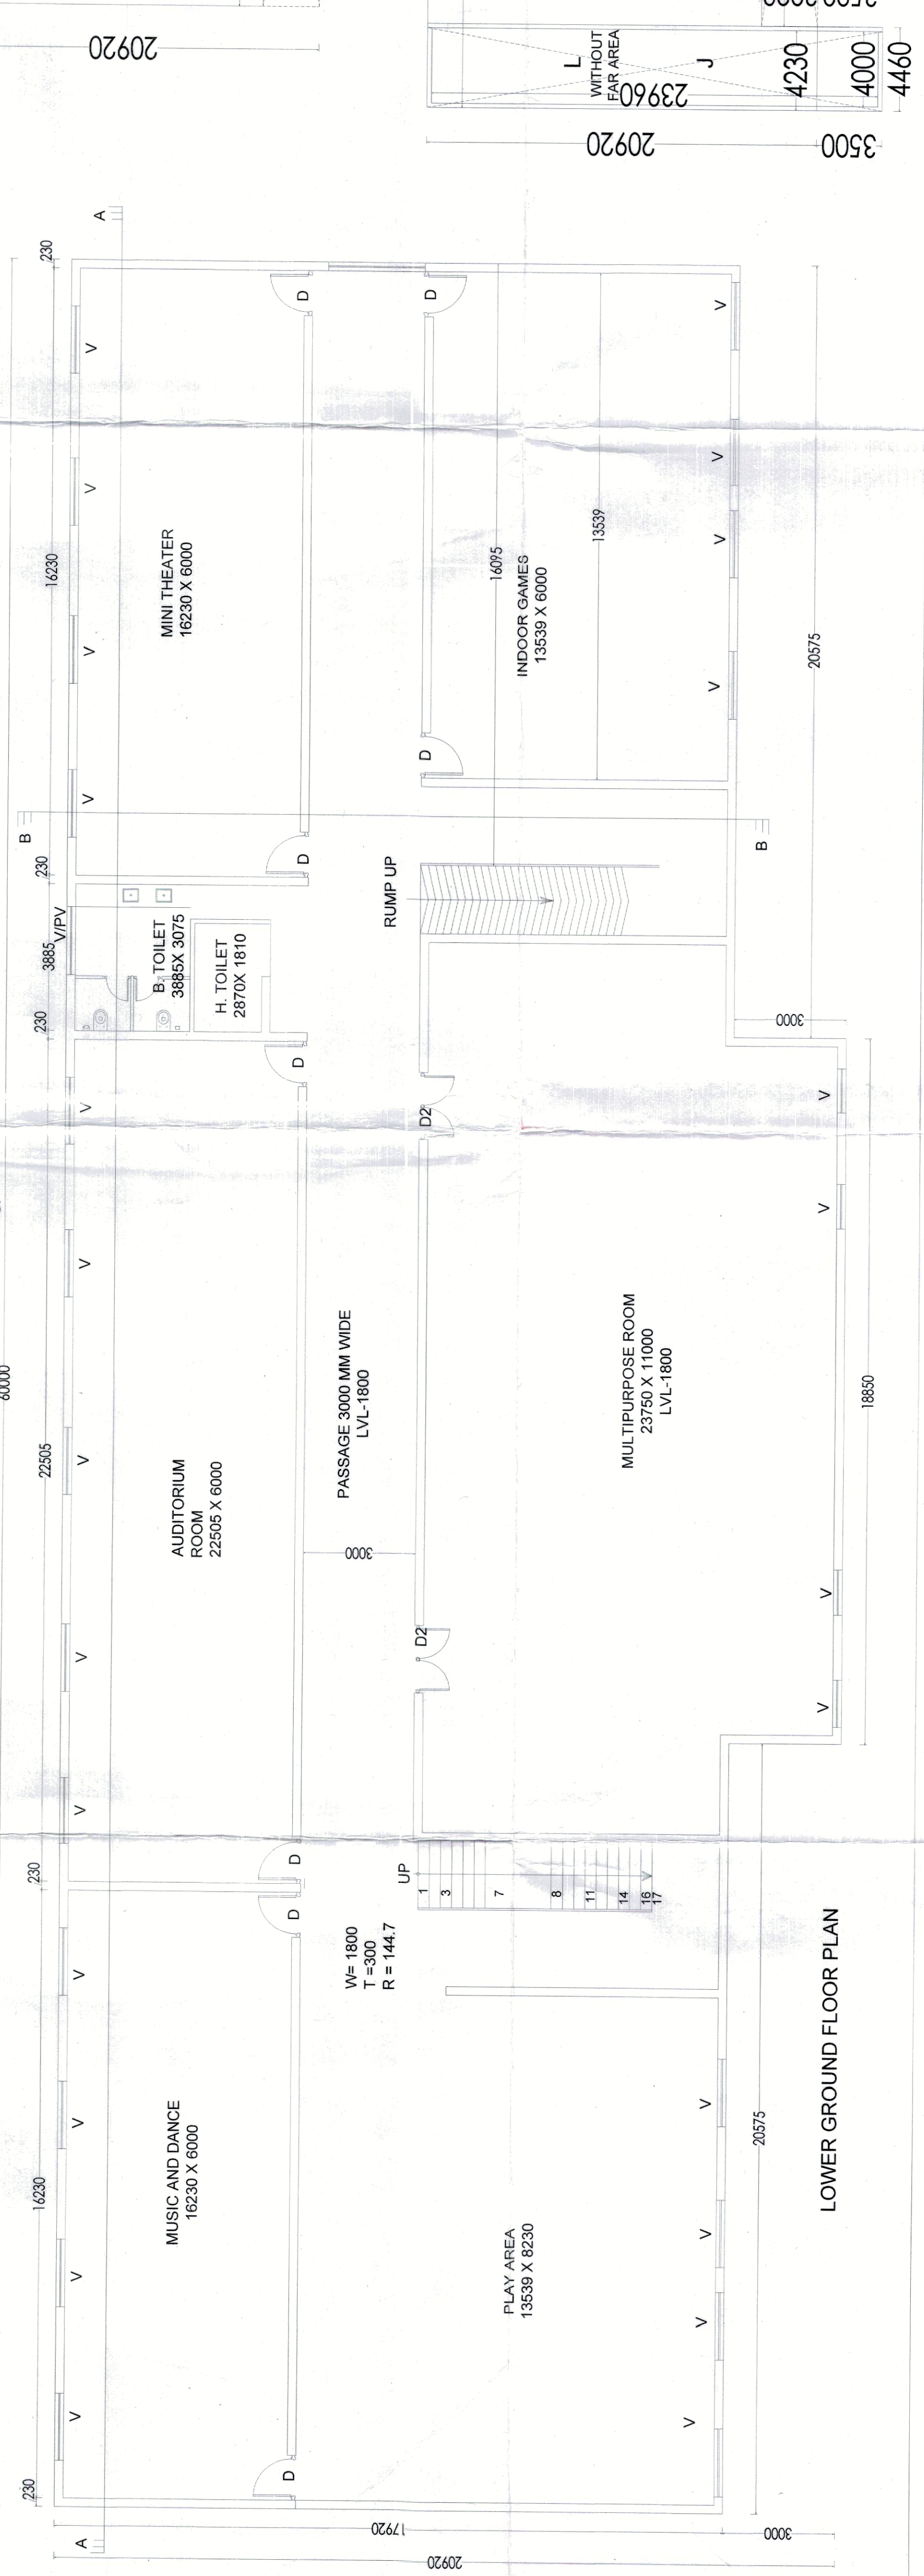


LOWER GROUND FLOOR PLAN

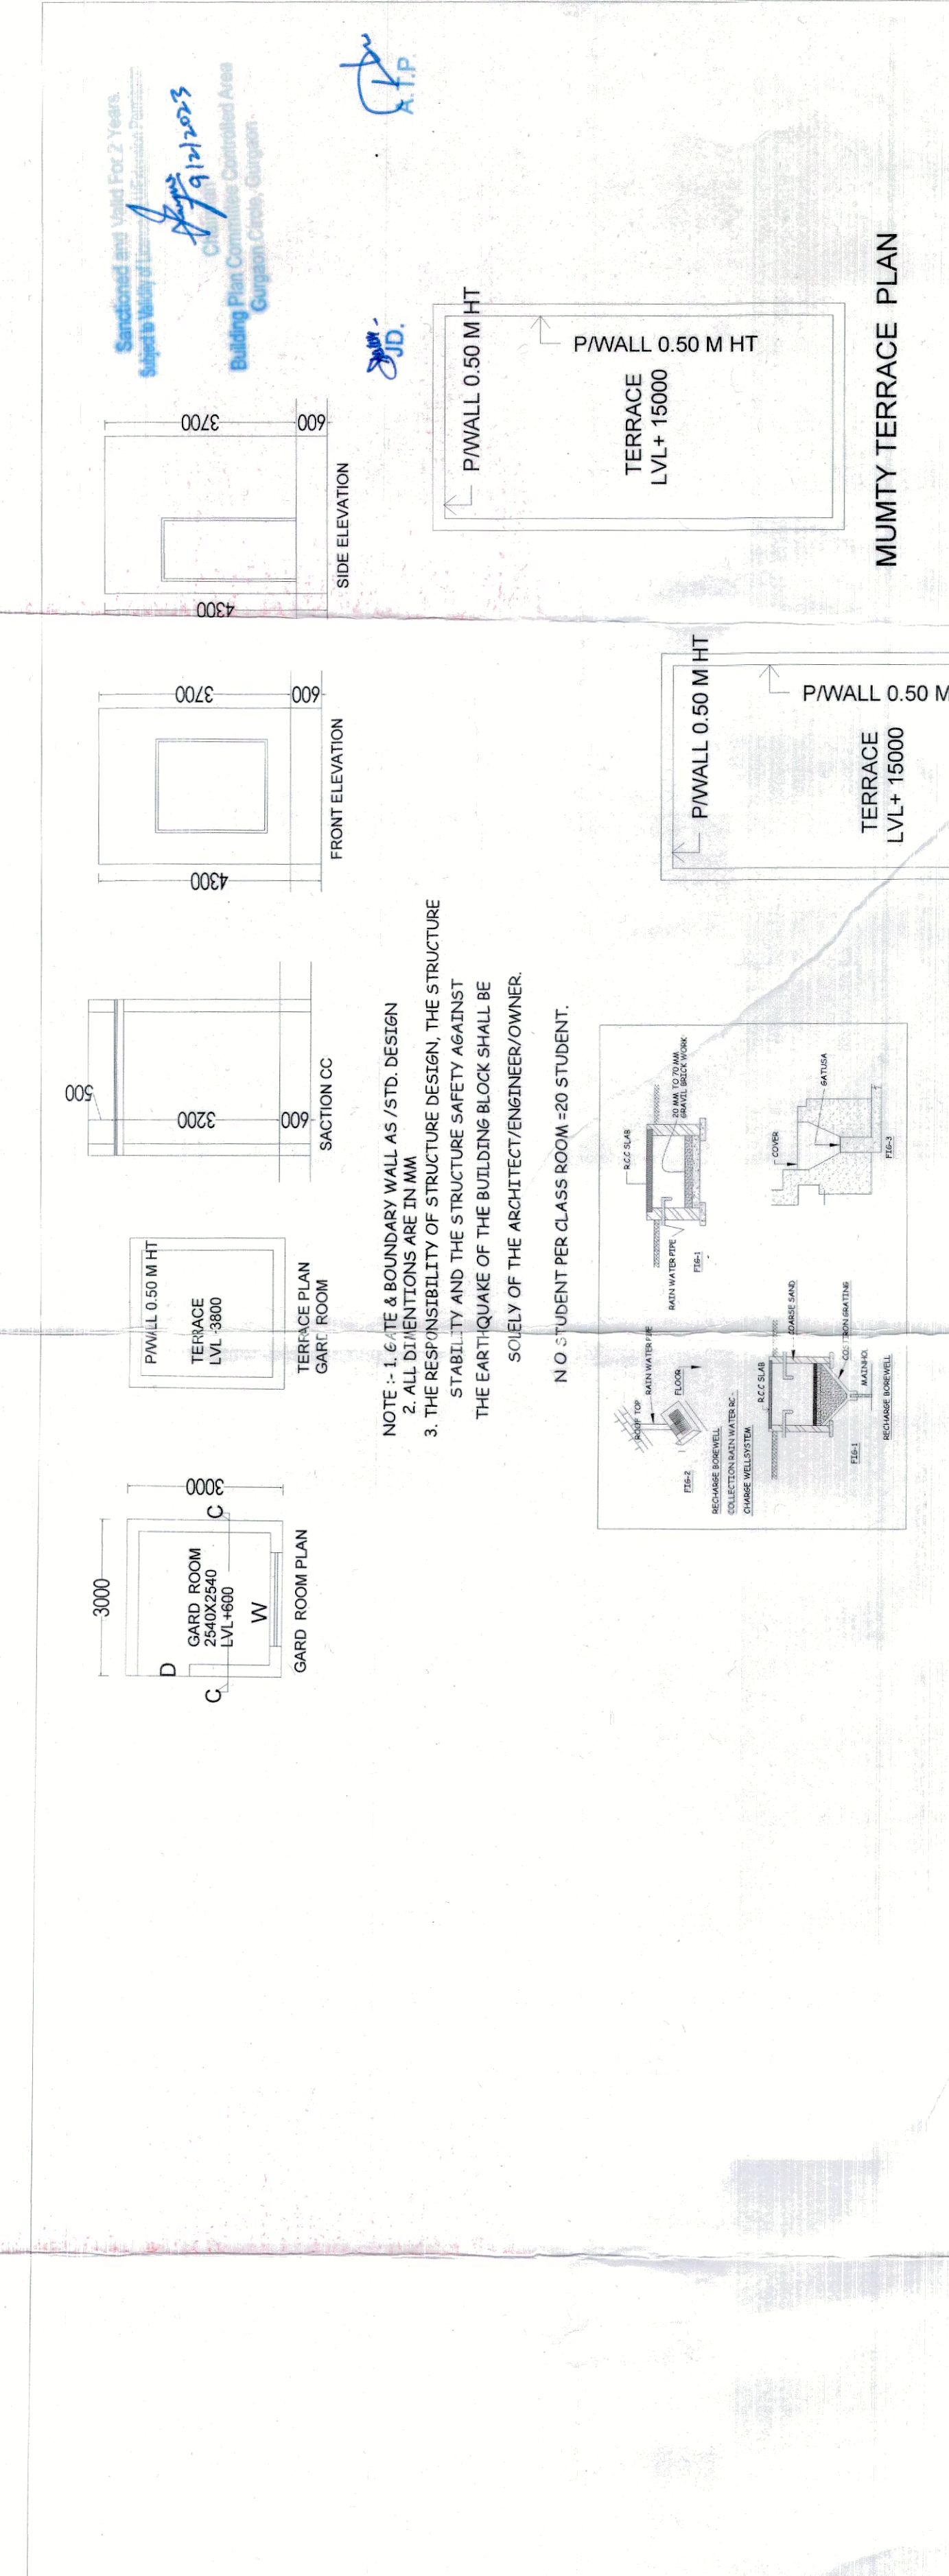

MUMTY TERRACE PLAN

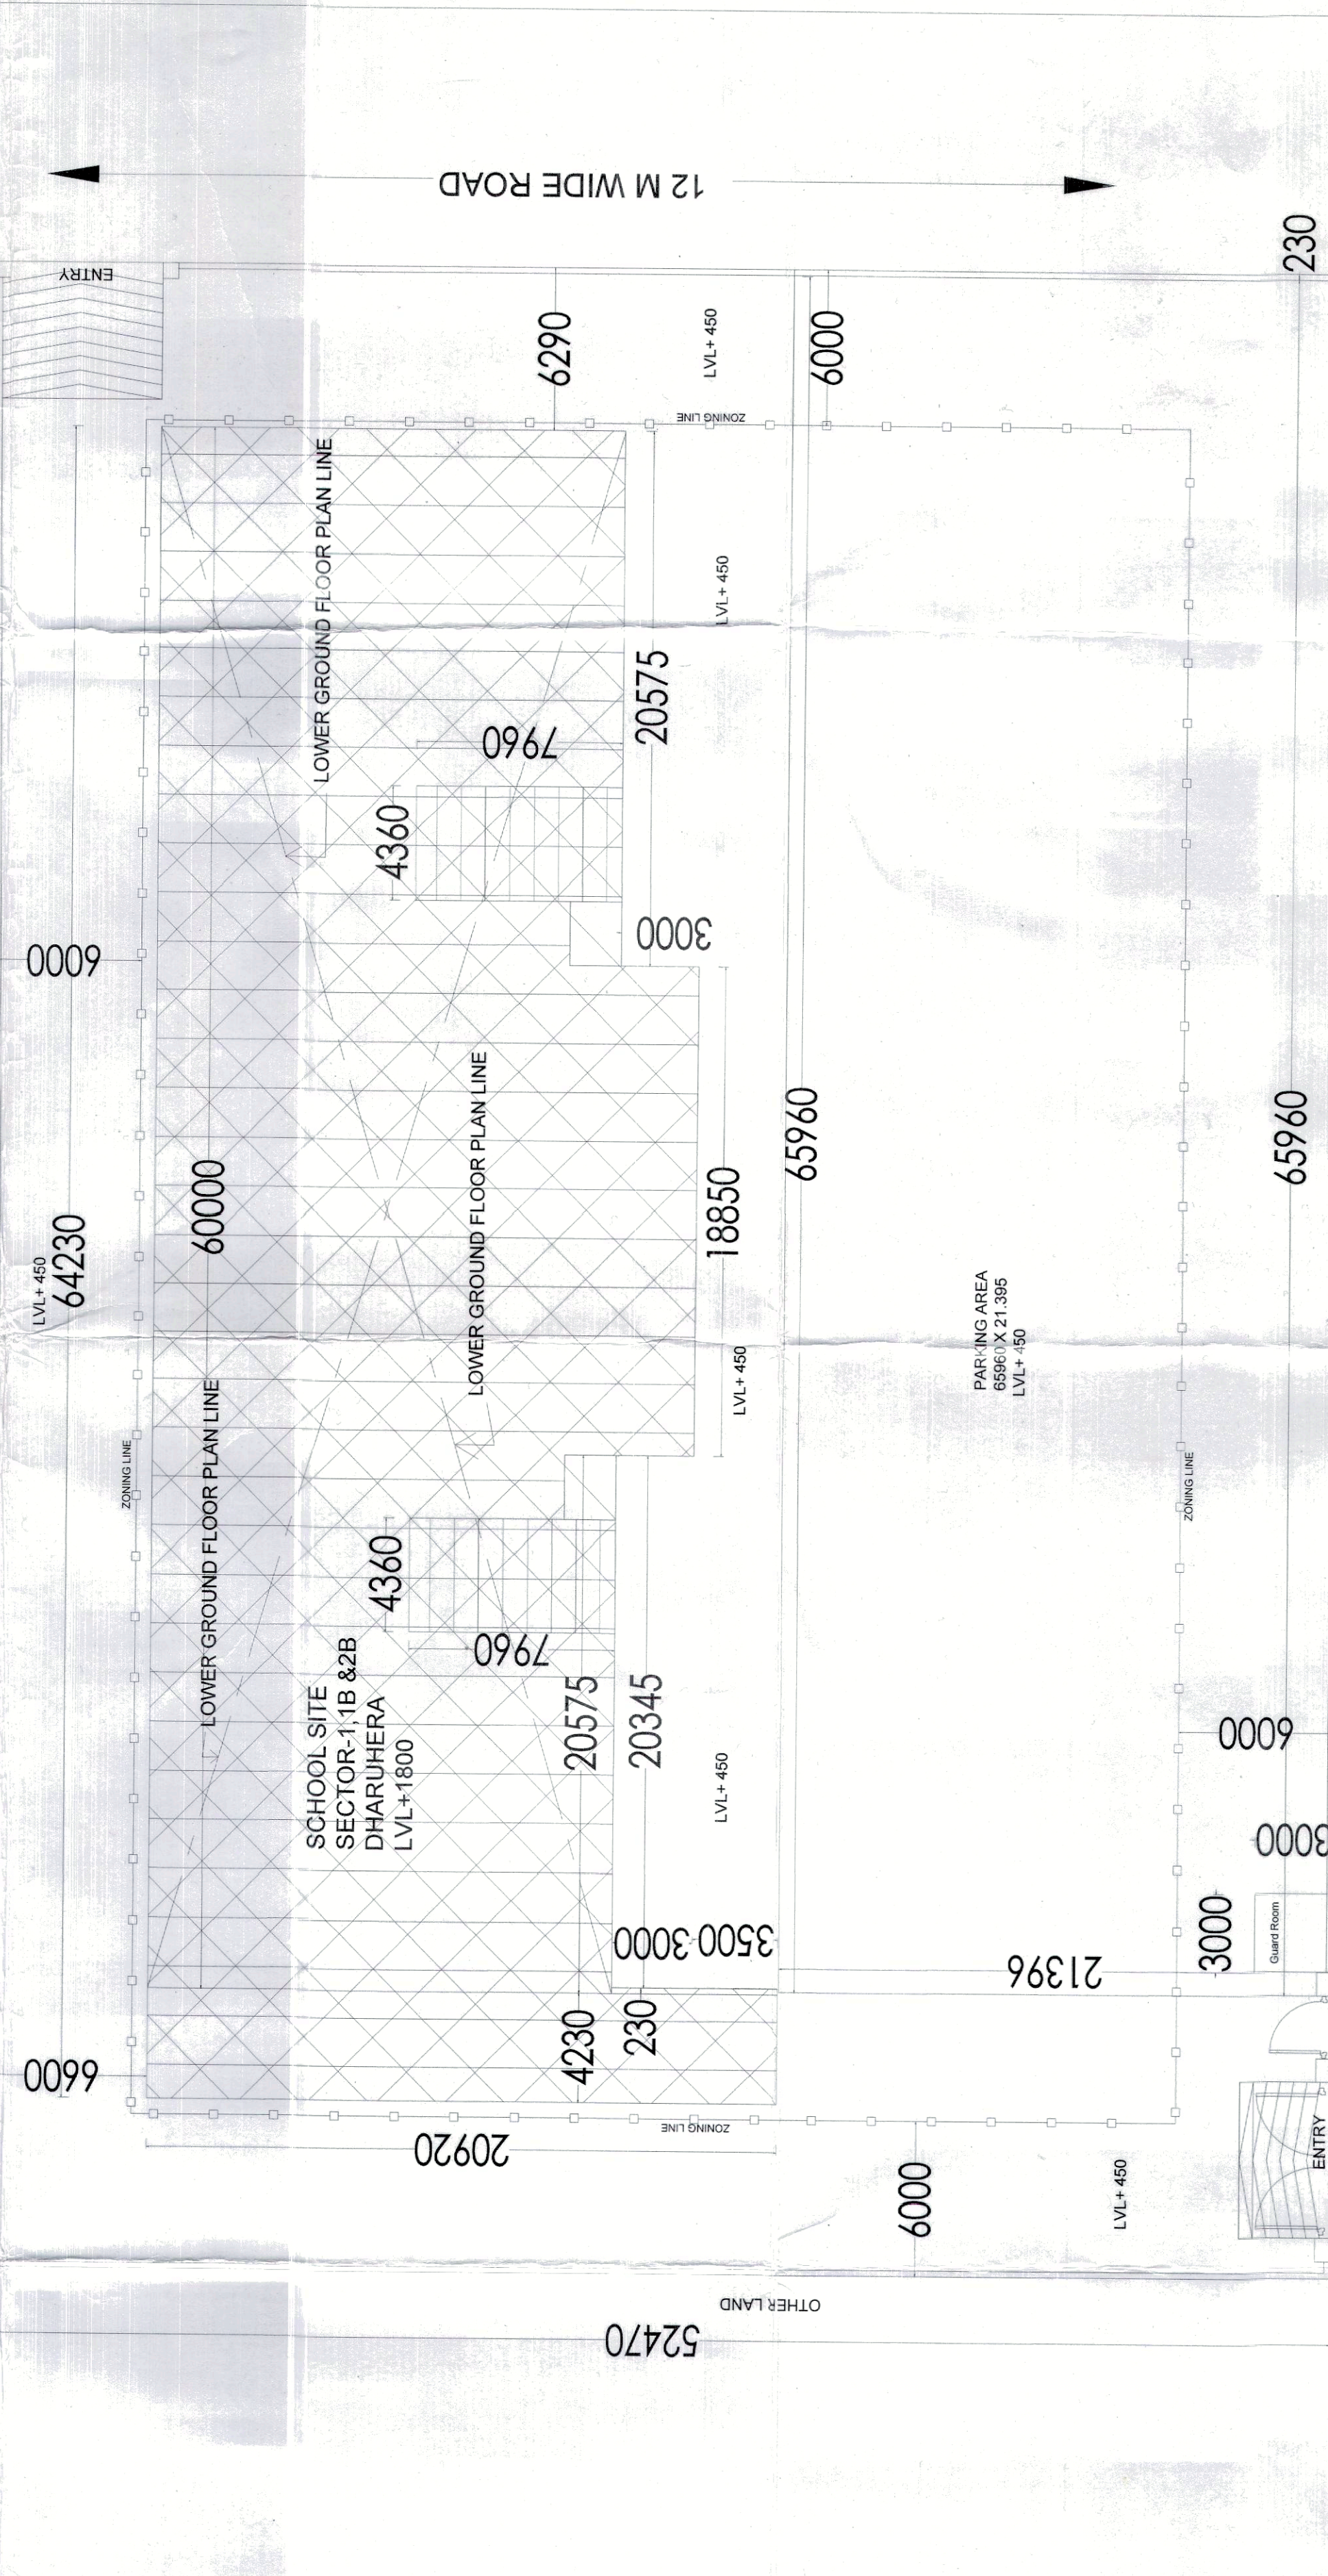

12 M WIDE ROAD

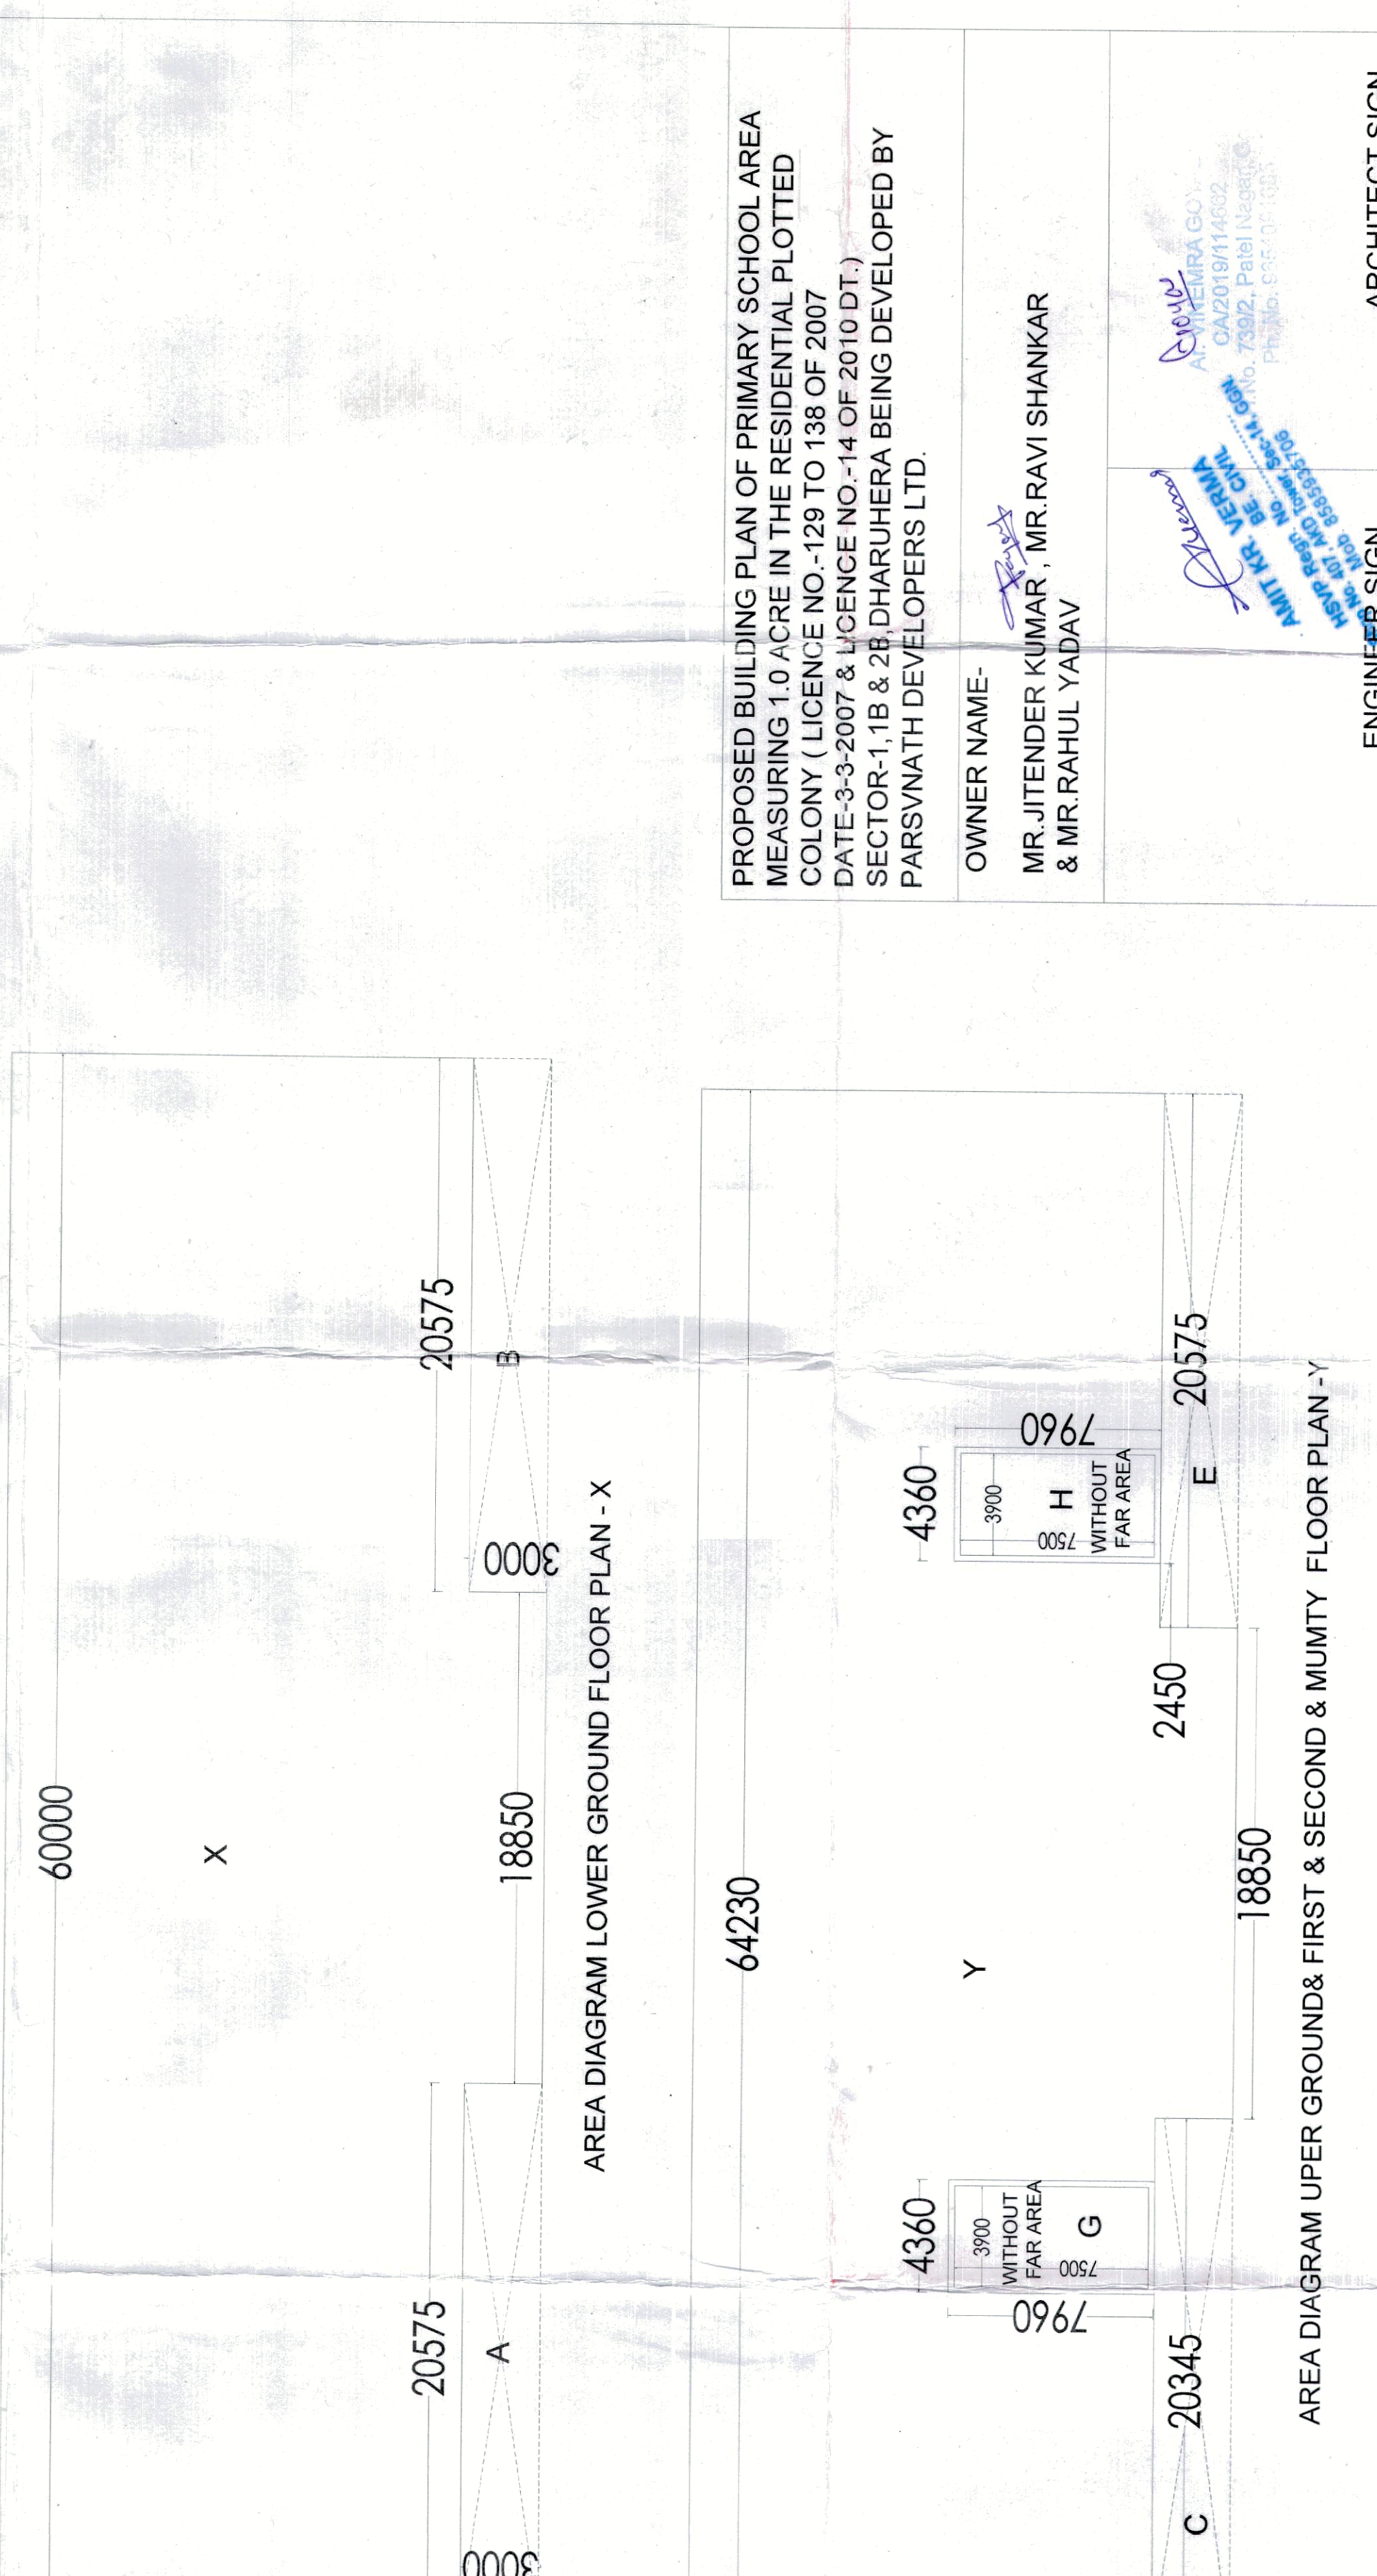

AREA DIAGRAM LOWER GROUND FLOOR PLAN - X

AREA DIAGRAM UPPER GROUND & FIRST & SECOND & MUMTY FLOOR PLAN - Y

PROPOSED BUILDING PLAN OF PRIMARY SCHOOL AREA
MEASURING 1.0/ACRE IN THE RESIDENTIAL PLOTTED
COLONY (LICENCE NO-128 TO 138 OF 2007
DATE-3-3-2007 & LICENCE NO-14 OF 2010 DT.)
SECTOR-11B & 28 DHARUHERA BEING DEVELOPED BY
PARSWNATH DEVELOPERS LTD

OWNER NAME-
MR. JITTENDER KUMAR, MR. RAVI SHANKAR
& MR. RAHUL YADAV

ARCHITECT SIGN
ENGINEER SIGN