
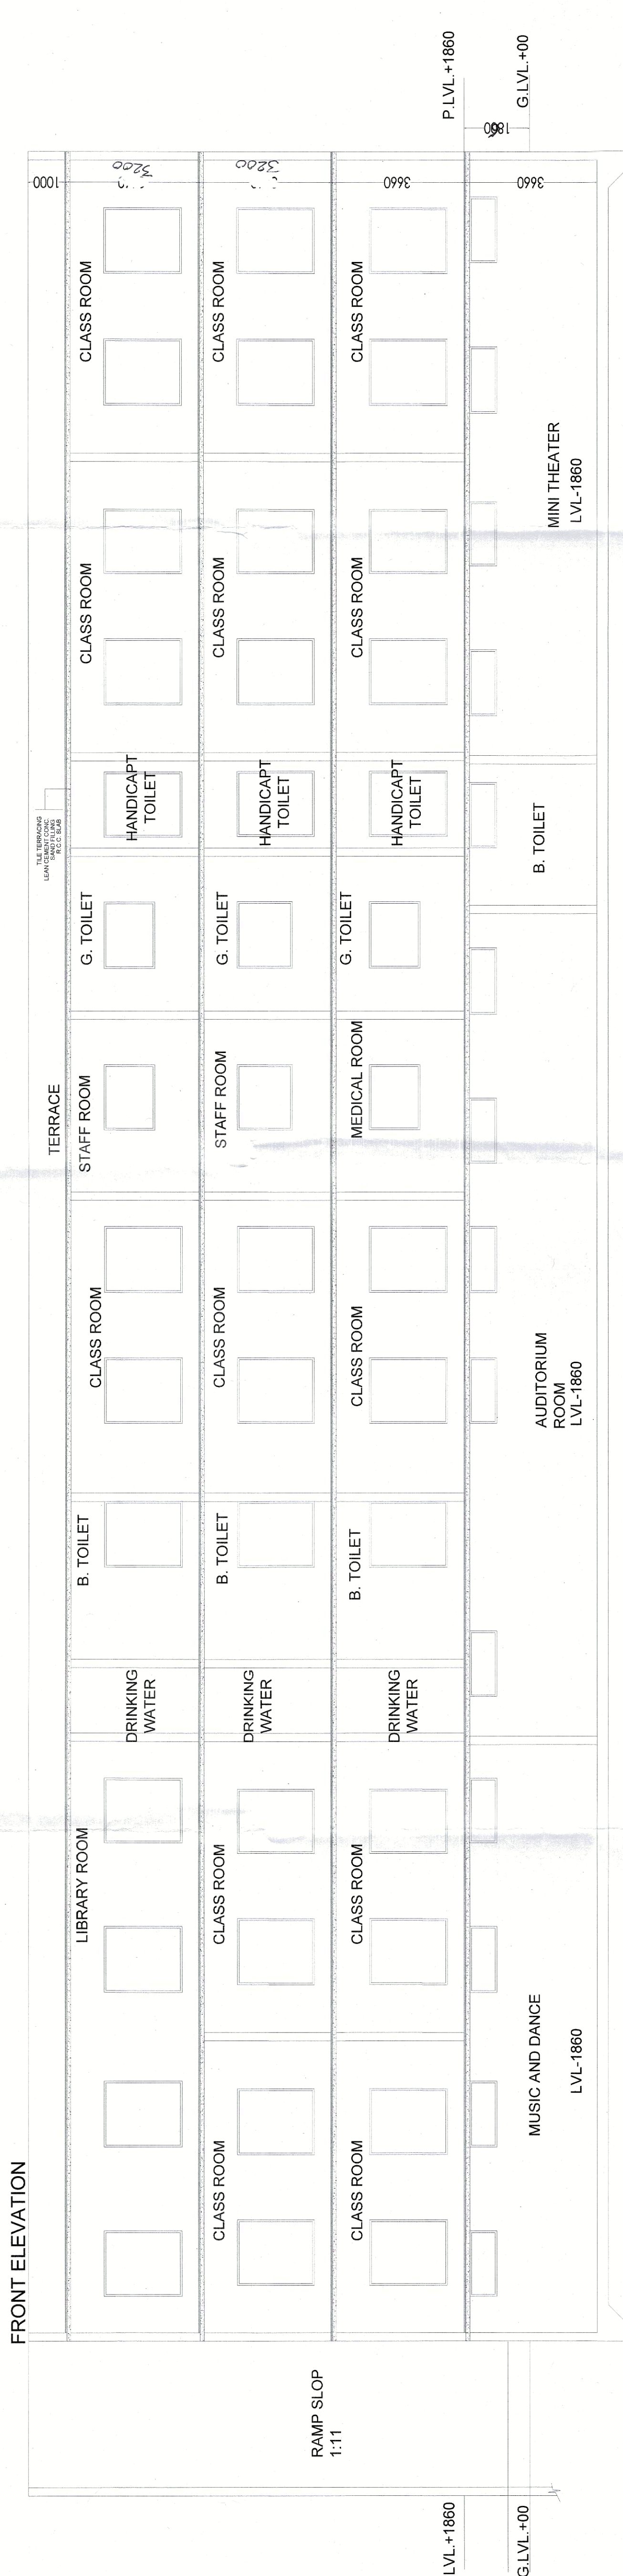


TOTAL CLASS ROOM = 25
NO OF STUDENT = 25X20 = 500 (BOY-300 + GIRLS-200)
NO OF WC REQUIRED FOR BOY = 8 NO WC
PROVIDED = 9
NO OF WC REQUIRED FOR GIRLS = 5 NO WC
PROVIDED = 12
NO OF WASH BASIN REQUIRED FOR BOY = 5 NO
PROVIDED = 12
NO OF WASH BASIN REQUIRED FOR GIRLS = 5 NO
PROVIDED = 12
NO OF URINAL REQUIRED FOR BOY = 8 NO
PROVIDED = 9


X = 60.0 X 20.00 = 1200.00 SQM
Y = 64.23 X 20.00 = 1284.60 SQM
A = 20.57 X 3.0 = 61.71 SQM
B = 20.57 X 3.0 = 61.71 SQM
C = 20.57 X 3.0 = 61.71 SQM
D = 20.57 X 3.0 = 61.71 SQM
E = 20.57 X 3.0 = 61.71 SQM
F = 20.57 X 3.0 = 61.71 SQM
G = 20.57 X 3.0 = 61.71 SQM
H = 20.57 X 3.0 = 61.71 SQM
I = 20.57 X 3.0 = 61.71 SQM
J = 20.57 X 3.0 = 61.71 SQM
K = 20.57 X 3.0 = 61.71 SQM
L = 20.57 X 3.0 = 61.71 SQM

TOTAL PLOT AREA = 77.12 X 52.47 = 4046.82 SQM
PERM COVID AREA ON GROUND FLOOR = 4046.82 @ 35% = 1416.387 SQM
PERM COVID AREA ON FIRST FLOOR = 4046.82 @ 35% = 1416.387 SQM
PERM COVID AREA ON SECOND FLOOR = 4046.82 @ 35% = 1416.387 SQM
PROP COVID AREA ON LOWER GROUND FLOOR = X (A+B)
= 1255.20 - 61.725 - 61.725 = 1131.75 SQM
PROP COVID AREA ON UPPER GROUND FLOOR = Y (C+D)
= 1255.20 - 61.725 - 61.725 = 1131.75 SQM
PROP COVID AREA ON FIRST FLOOR = UPPER G FLOOR (L+G+H)
= 1236.54 - (95.84 + 29.25 + 29.25) = 1082.20 SQM
WITHOUT FAR AREA ON FIRST FLOOR = (L+G+H)
WITH FAR AREA ON FIRST FLOOR = 1082.20 + 154.34 = 1236.54 SQM
PROP COVID AREA ON SECOND FLOOR
= SAME AS FIRST FLOOR AREA = 1082.20 SQM
WITHOUT FAR AREA ON SECOND FLOOR = 1082.20 SQM
WITH FAR AREA ON SECOND FLOOR = 1082.20 + 154.34 = 1236.54 SQM
MUMTY AREA = 4.36 X 7.96 = 34.705 SQM
ACHIVED FAR = 131.75 + 1236.54 + 1082.20 + 1082.20 + 9.00 = 4541.69 SQM
TOTAL WITHOUT FAR AREA = 154.34 + 154.34 + 69.41 = 378.09 SQM
TOTAL COVID AREA = 4541.69 + 378.09 = 4919.78 SQM


REQUIRED PARKING AREA @ 15% = 607.29 SQM
PROPOSED PARKING AREA = 751.35 SQM

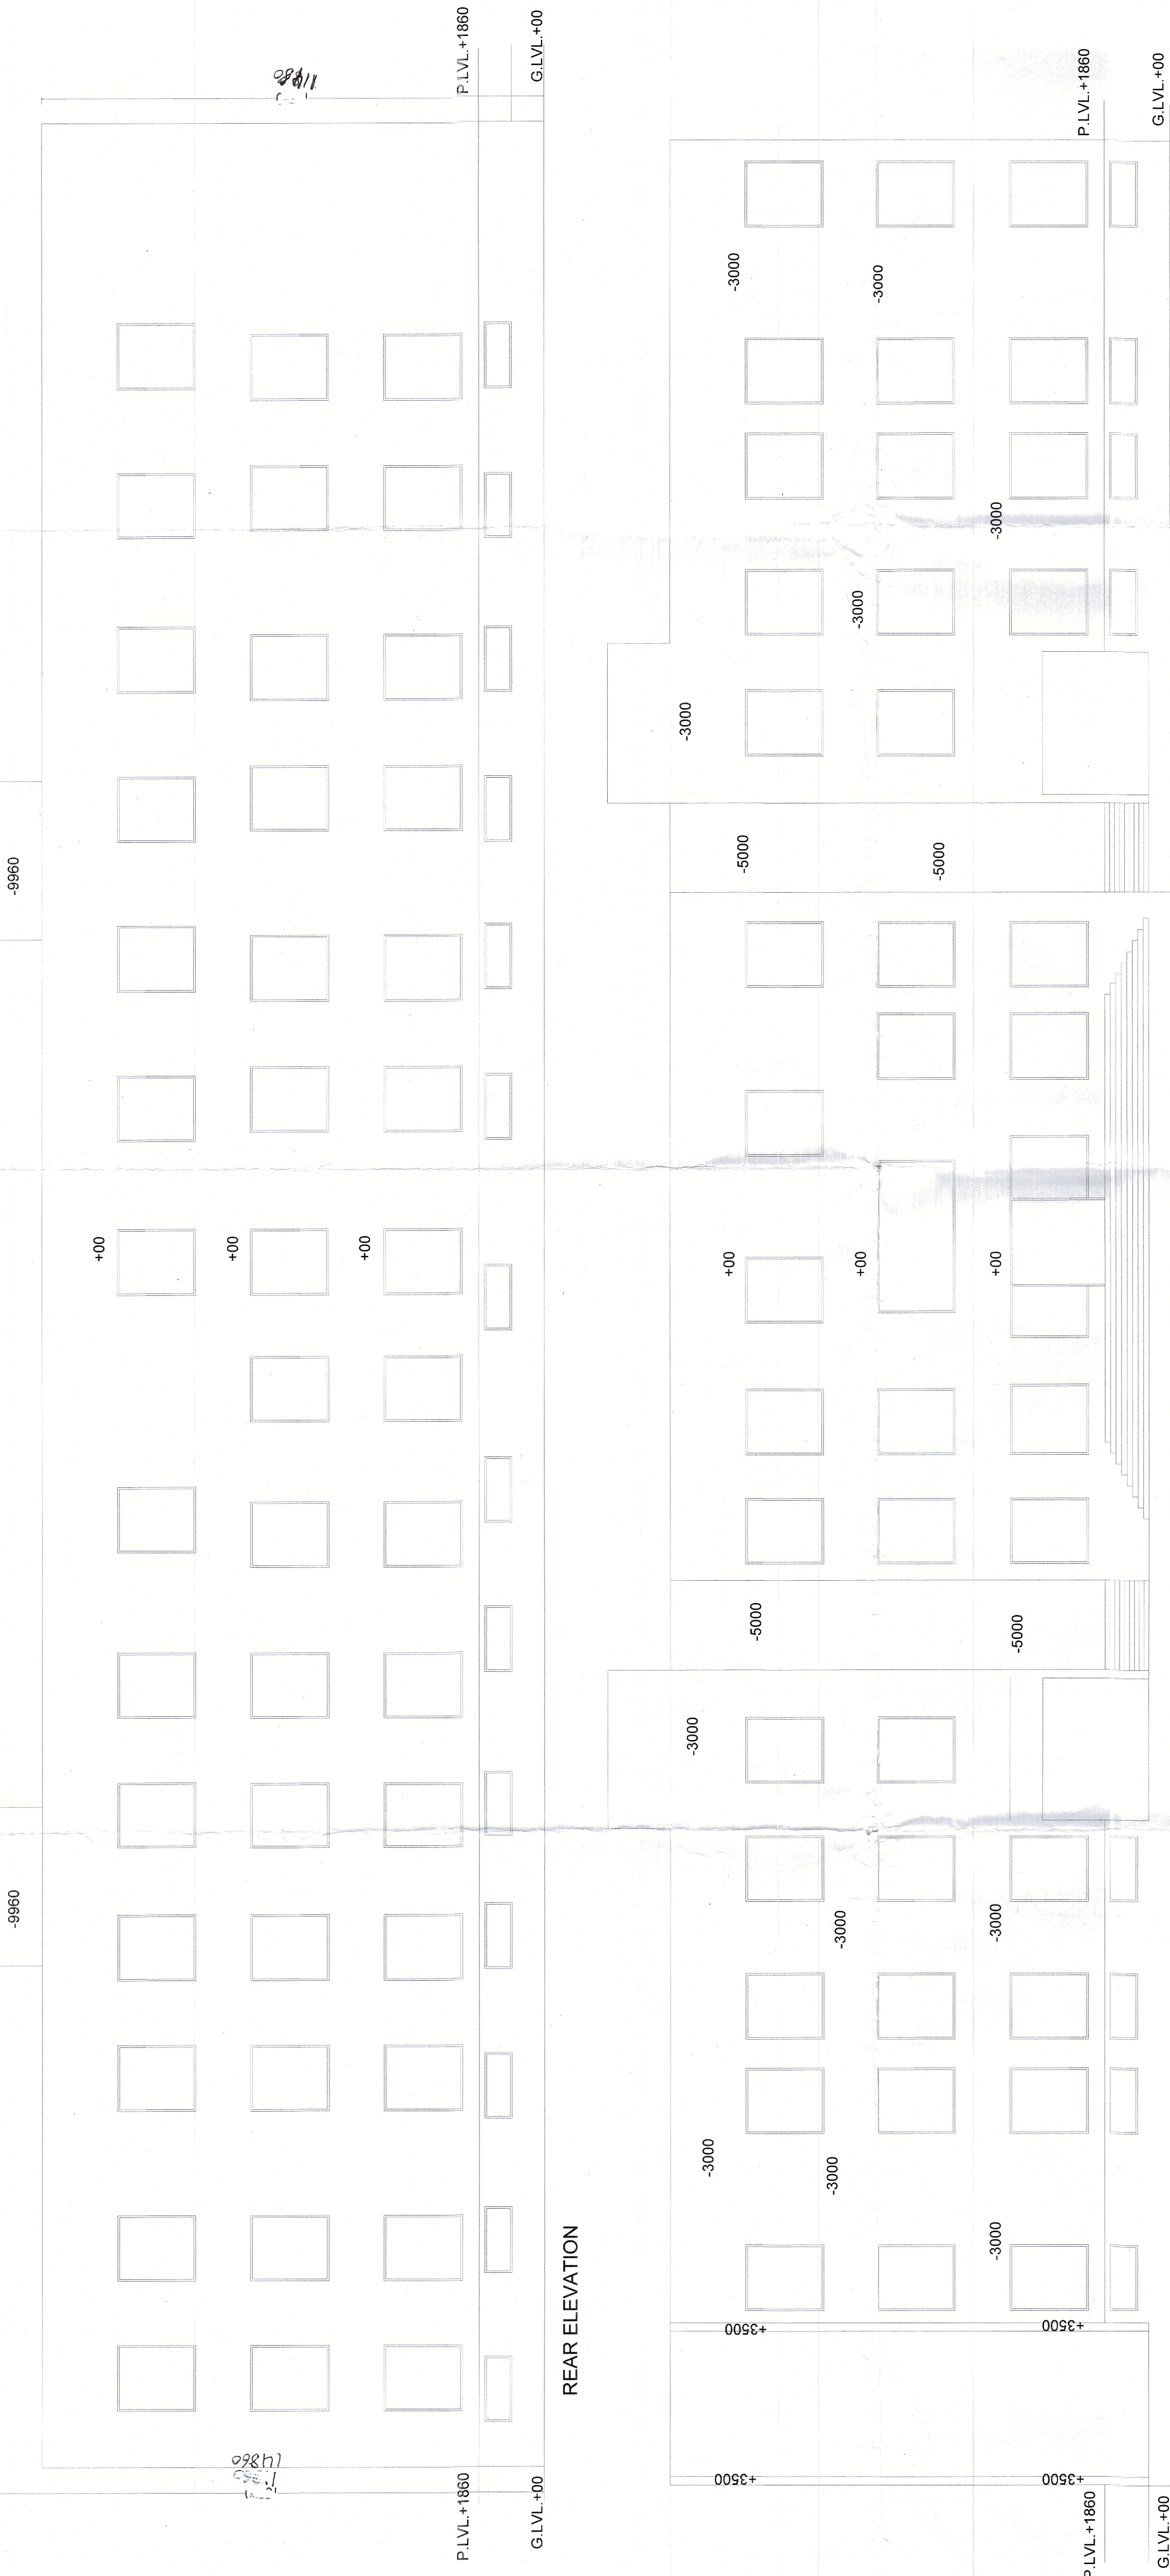


SECTION AT A-A

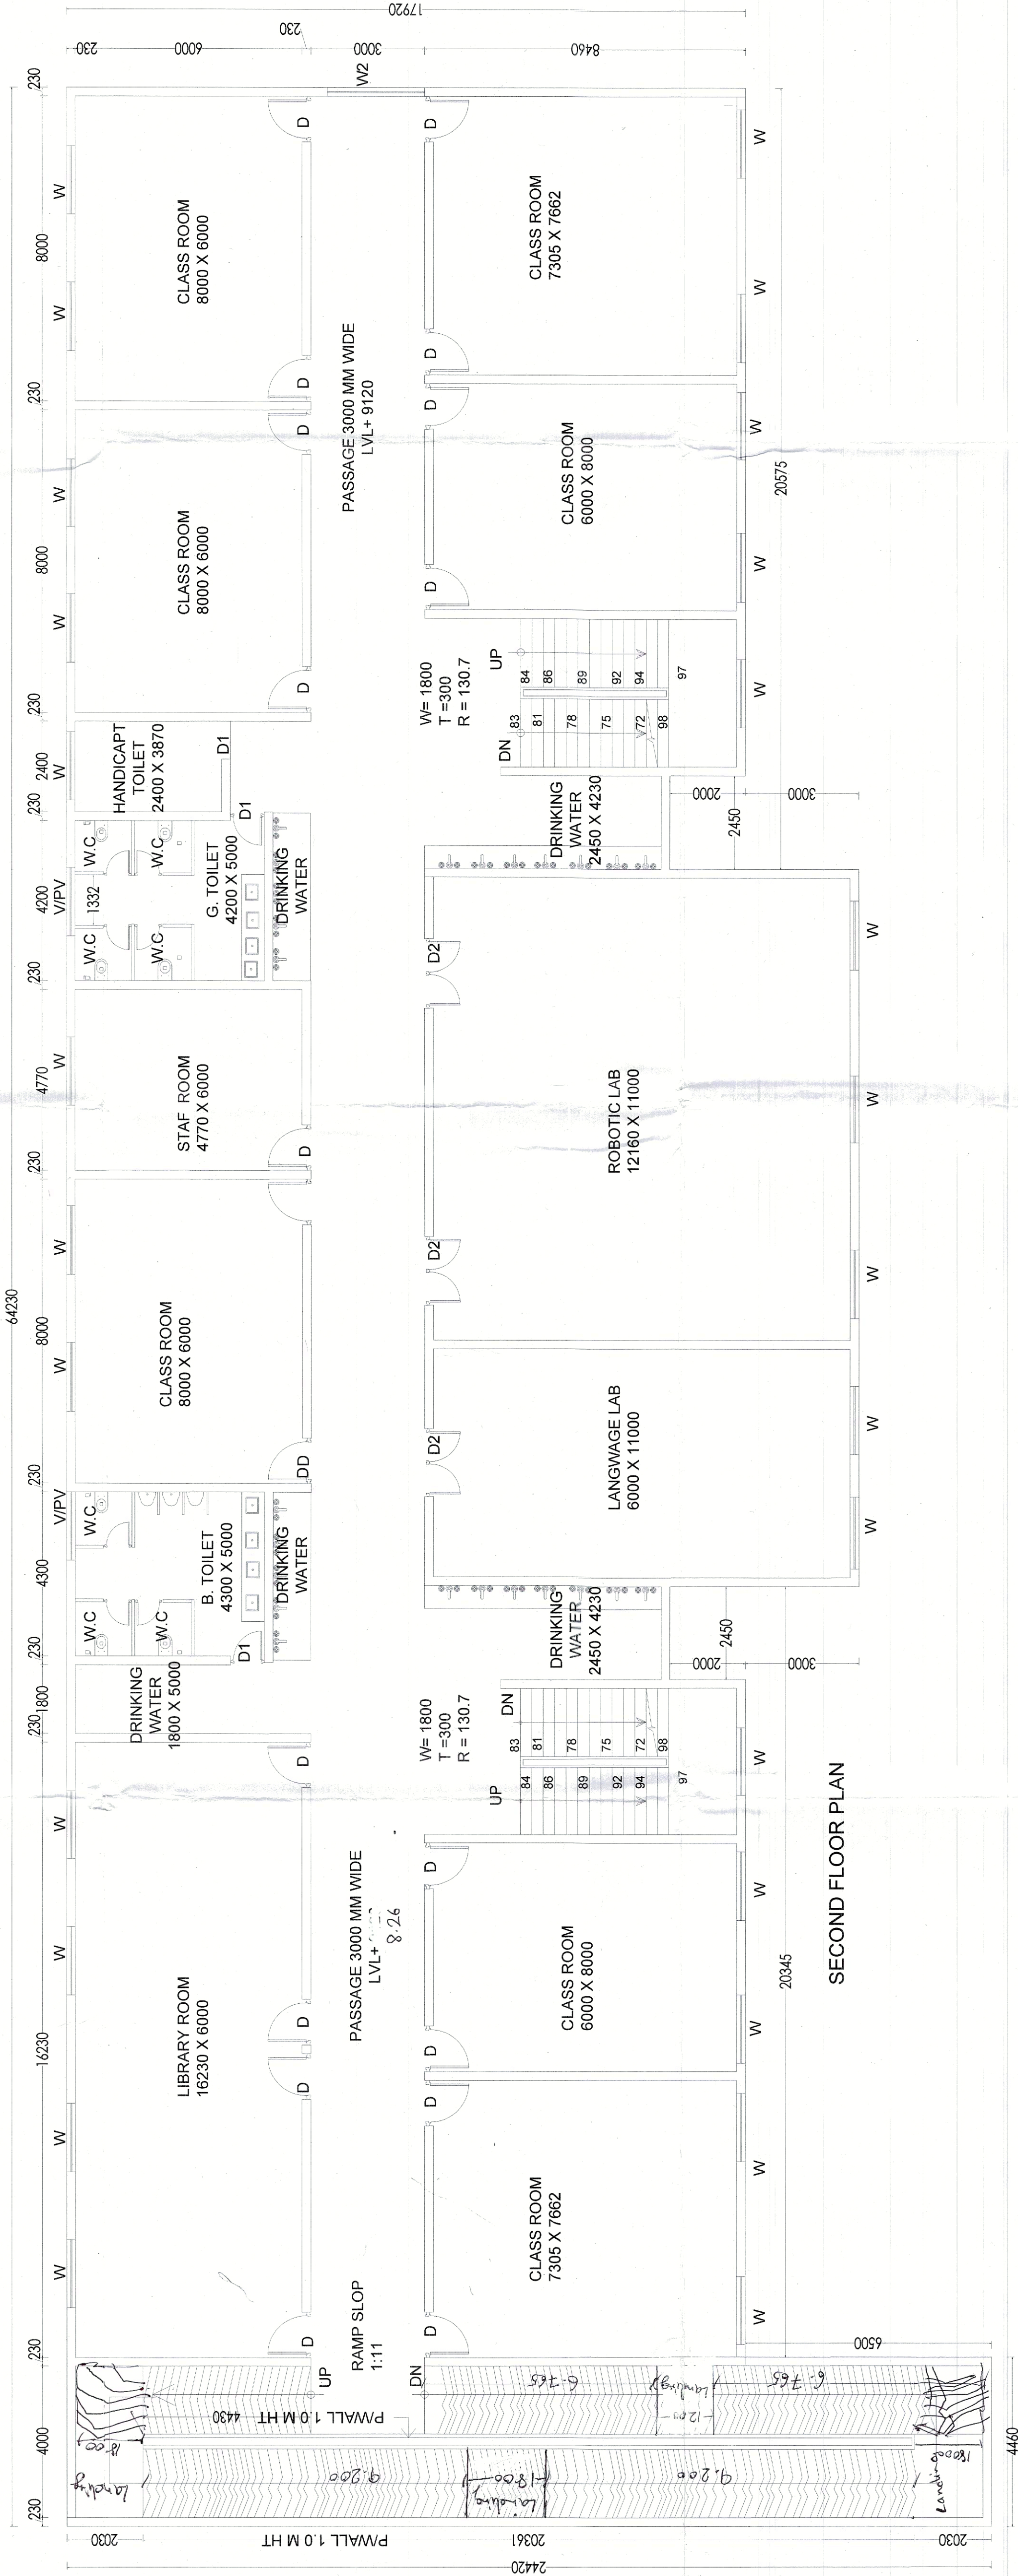

SECOND FLOOR PLAN

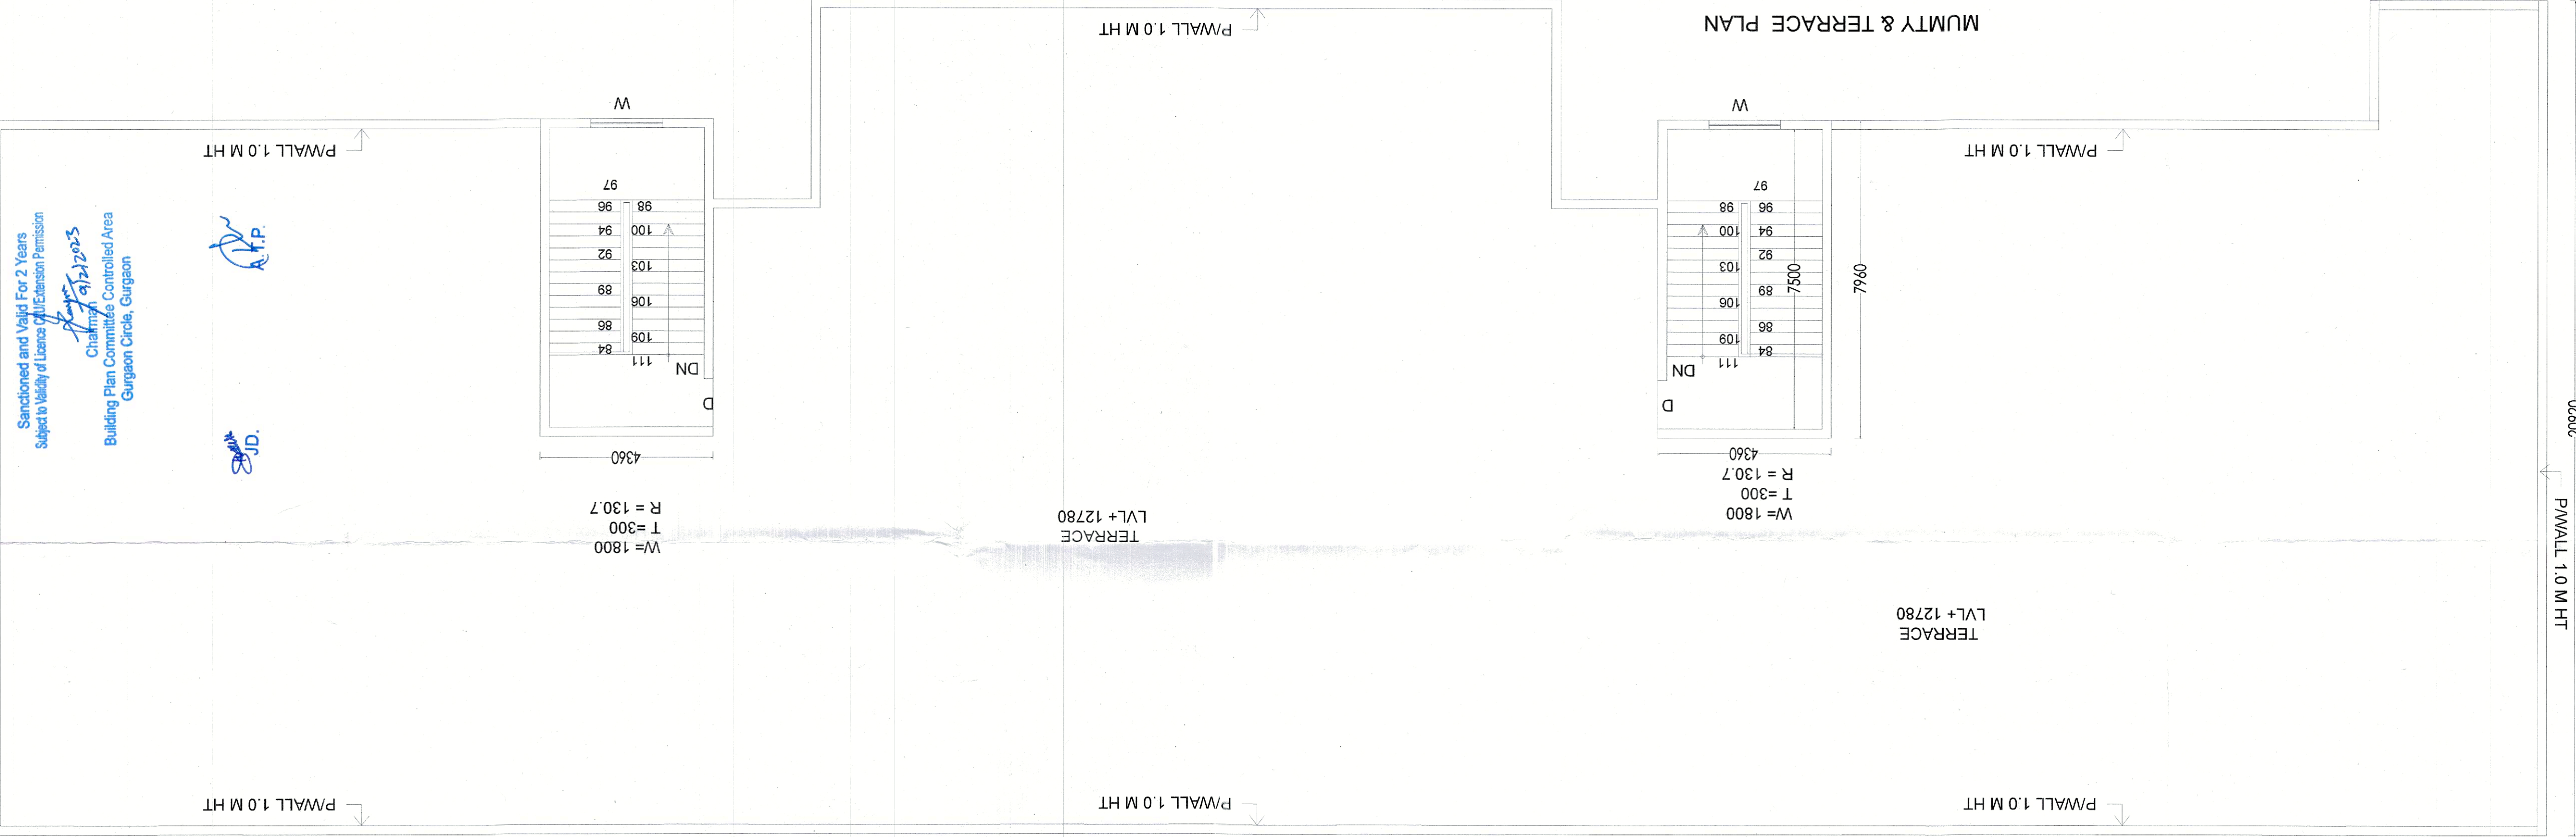

MUMTY & TERRACE PLAN

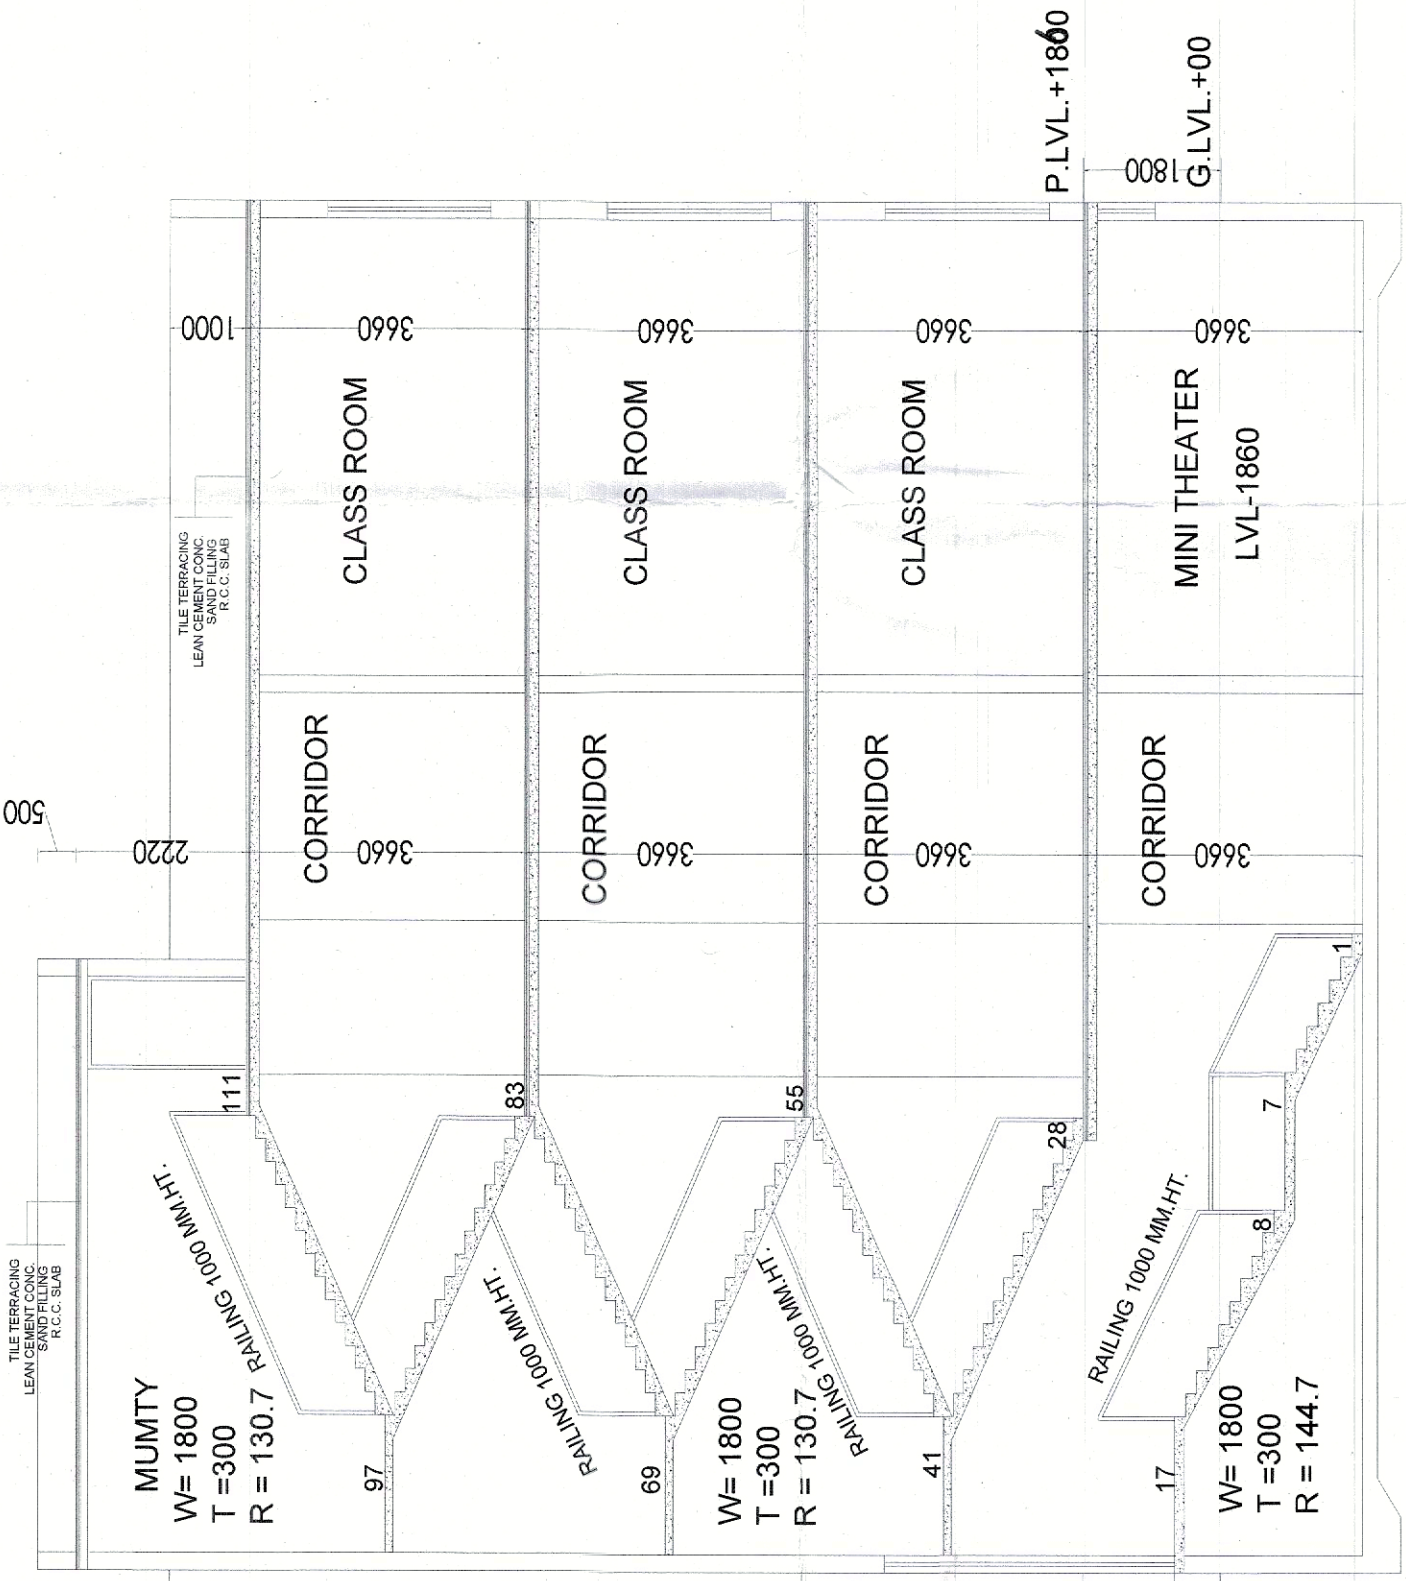

SECTION AT B-B

PROPOSED BUILDING PLAN OF PRIMARY SCHOOL AREA
MEASURING 1.0 ACRE IN THE RESIDENTIAL PLOTTED
COLONY (LICENCE NO.-129 TO 138 OF 2007
DATE-3-3-2007 & LICENCE NO.14 OF 2010 DT)
SECTOR-11B & 2B DHARUHERA BEING DEVELOPED BY
PARSNATH DEVELOPERS LTD.

OWNER NAME-

MR. JITENDER KUMAR . MR RAVI SHANKAR
& MR RAHUL YADAV

ENGINEER SIGN.

ARCHITECT SIGN.